



BURGER

ATRIUM 147 VII


(SEVEN STATEROOM LAYOUT)

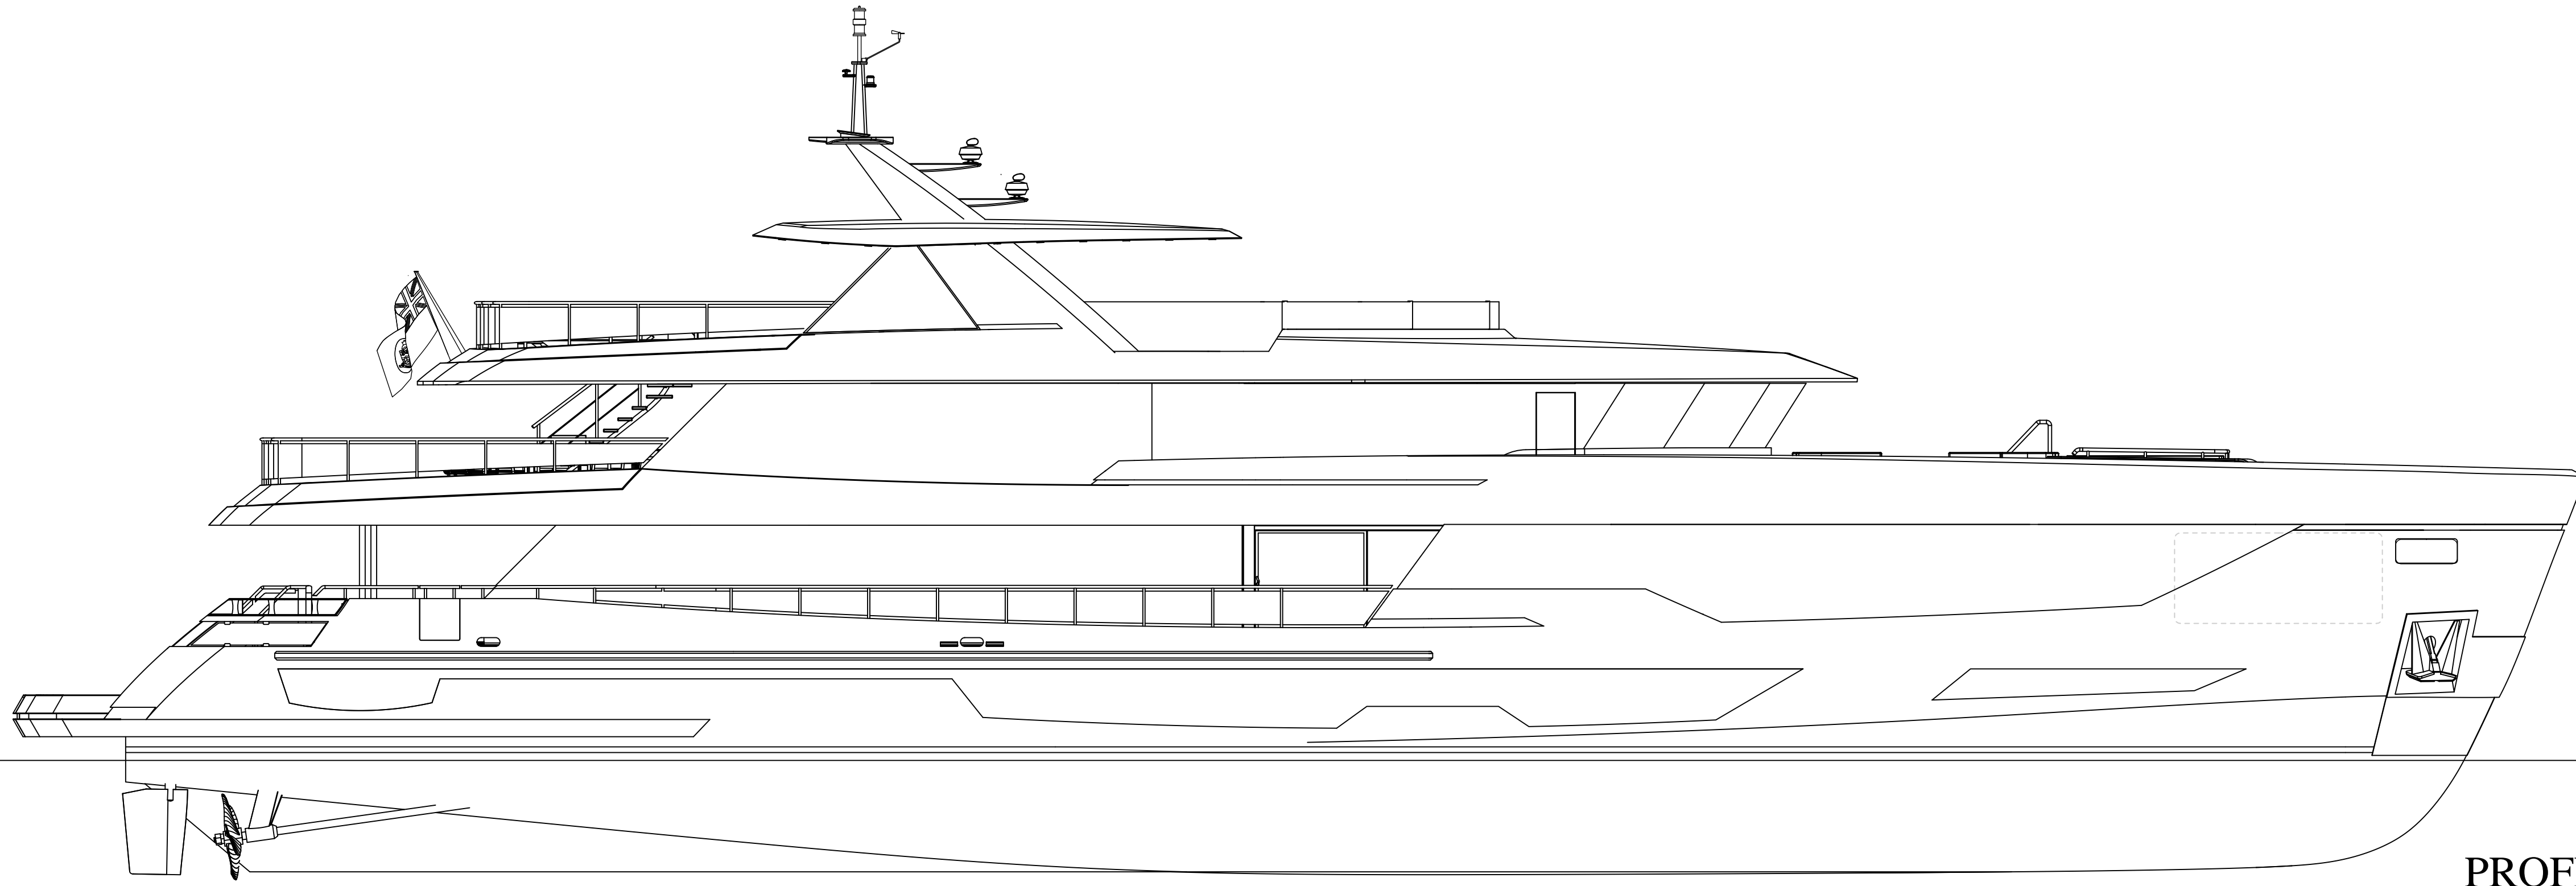


PROFILE

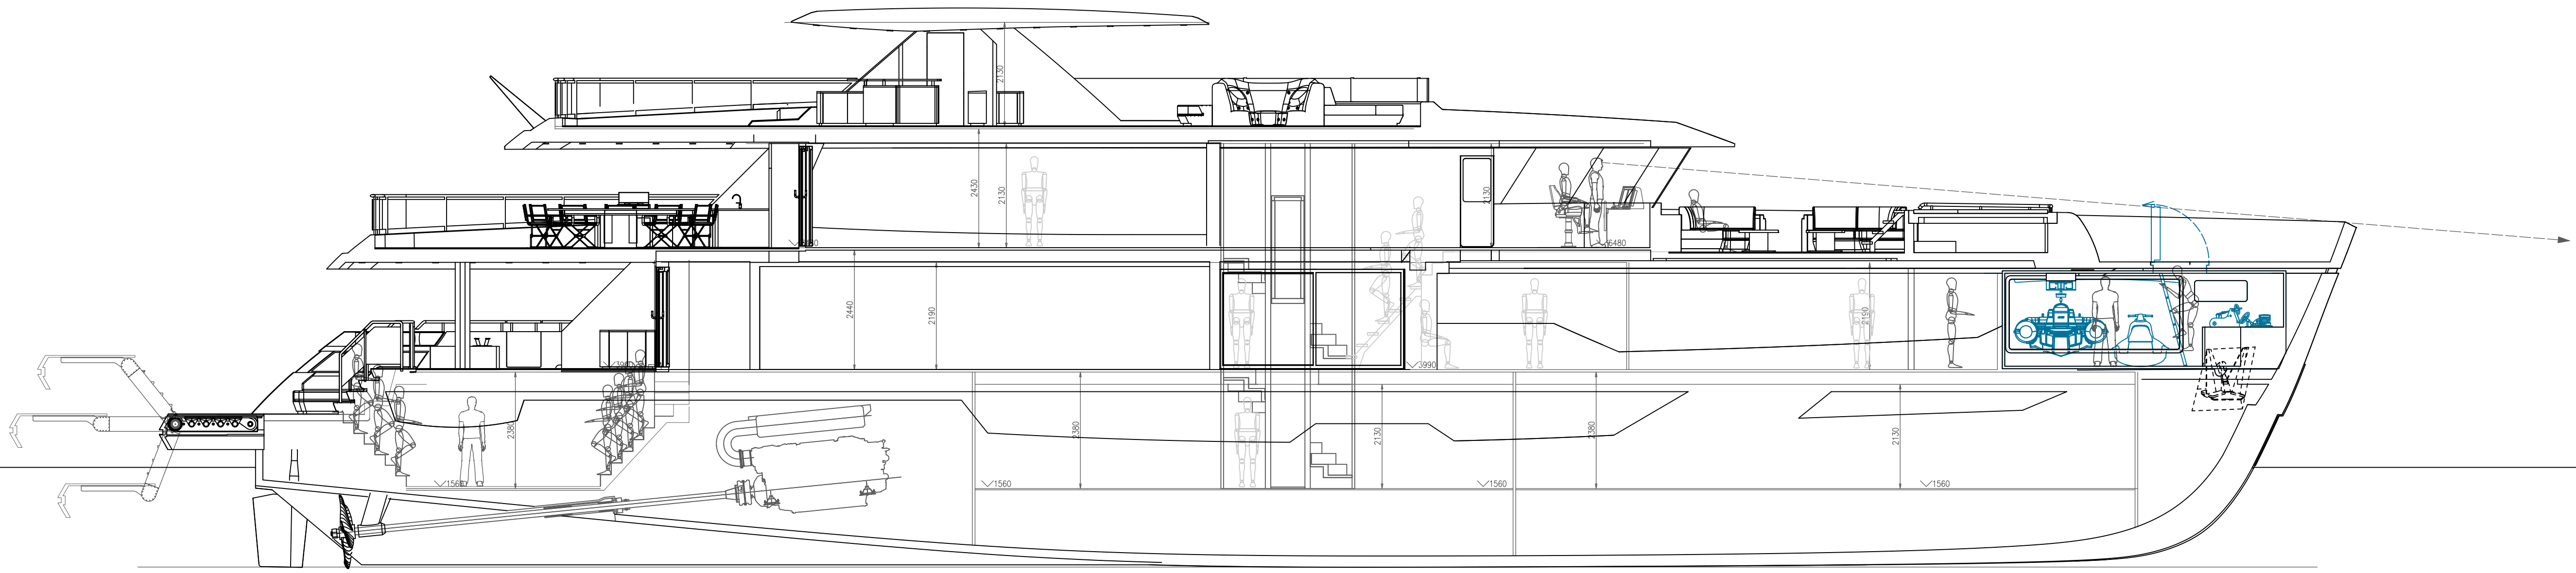


INBOARD PROFILE

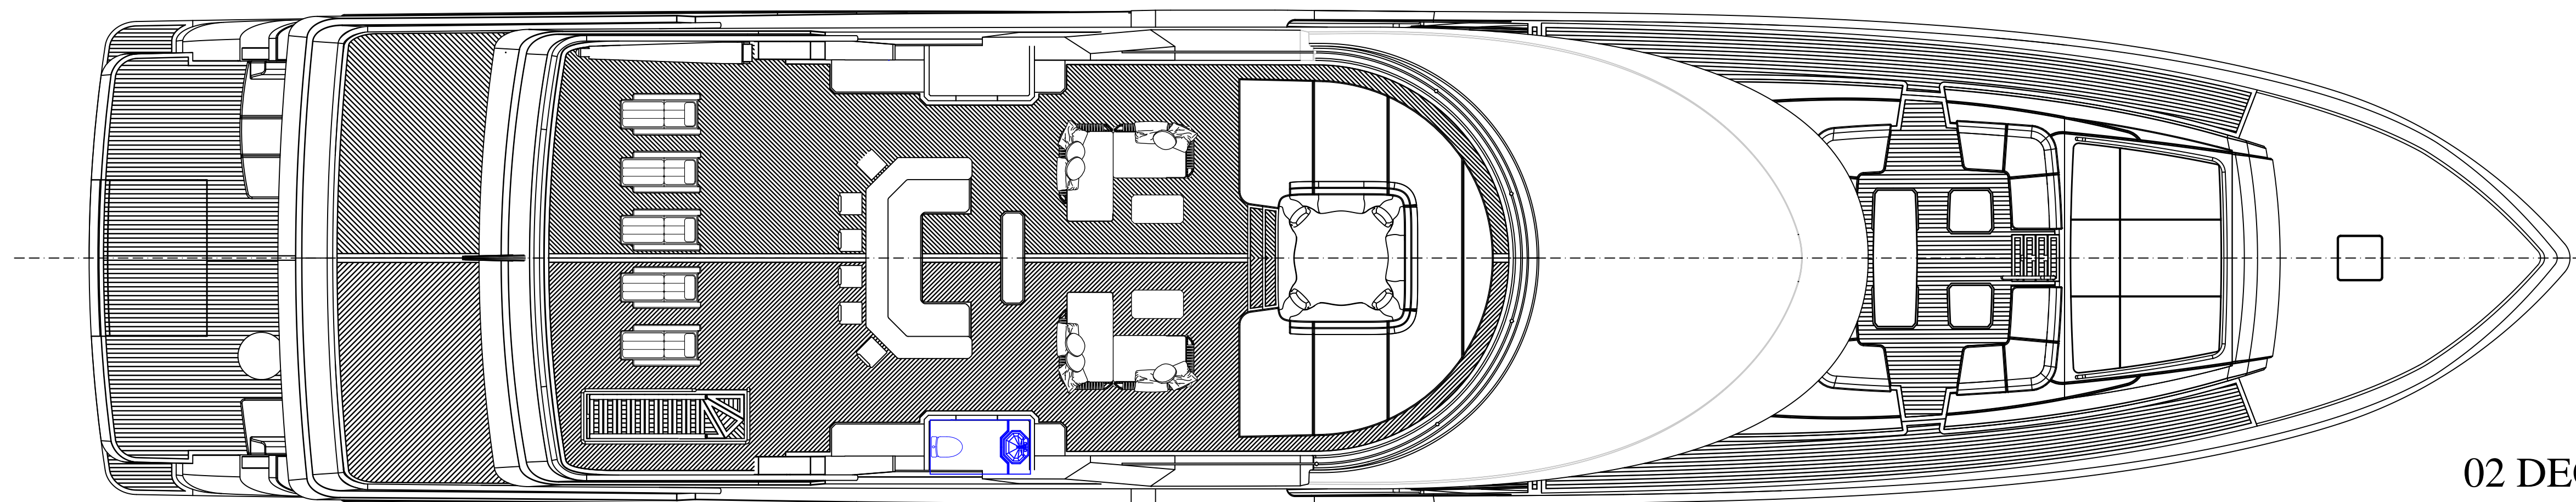


02 DECK

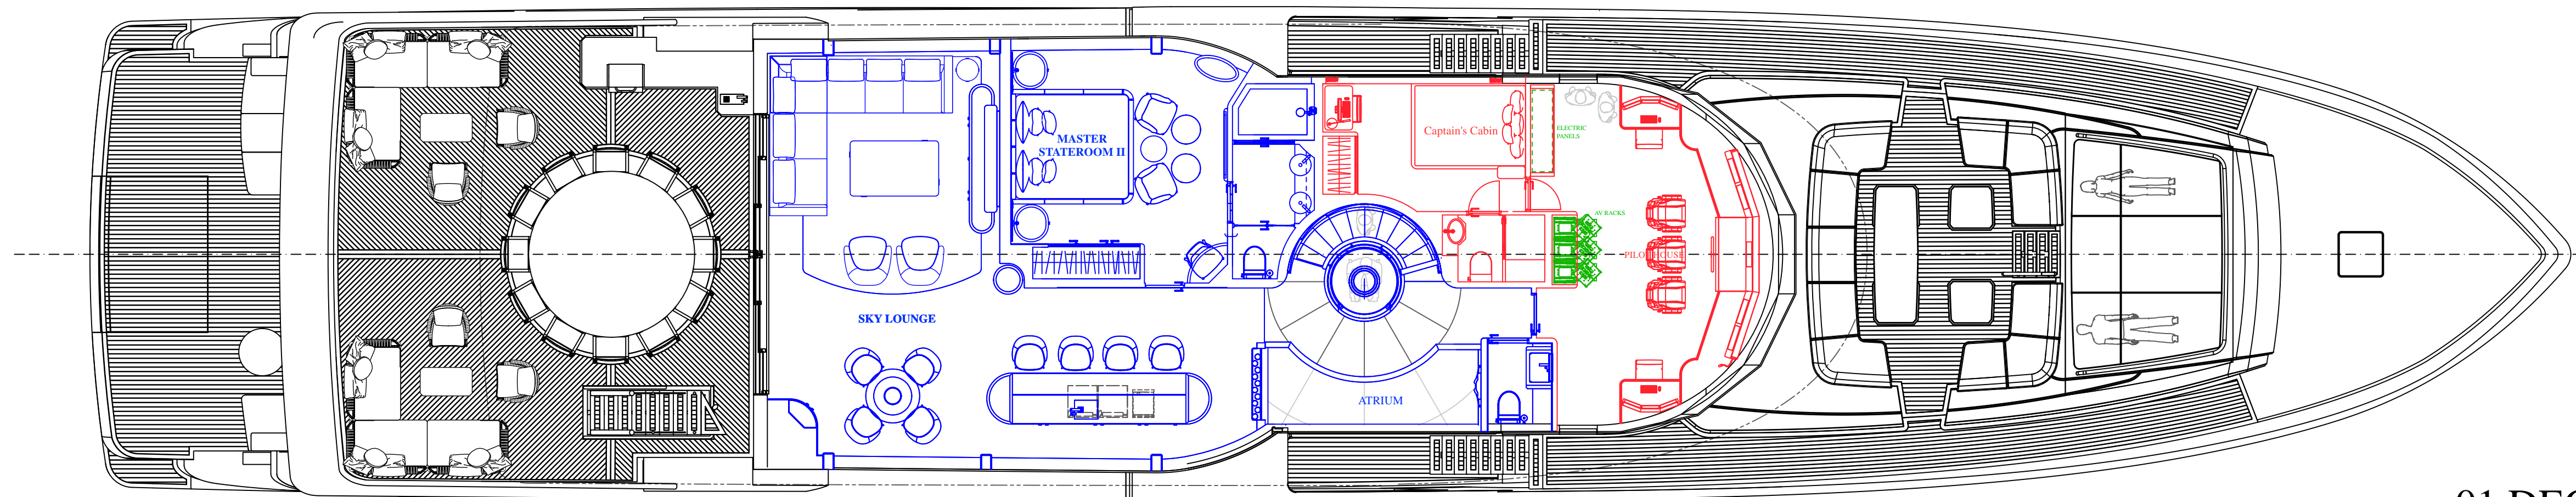

01 DECK

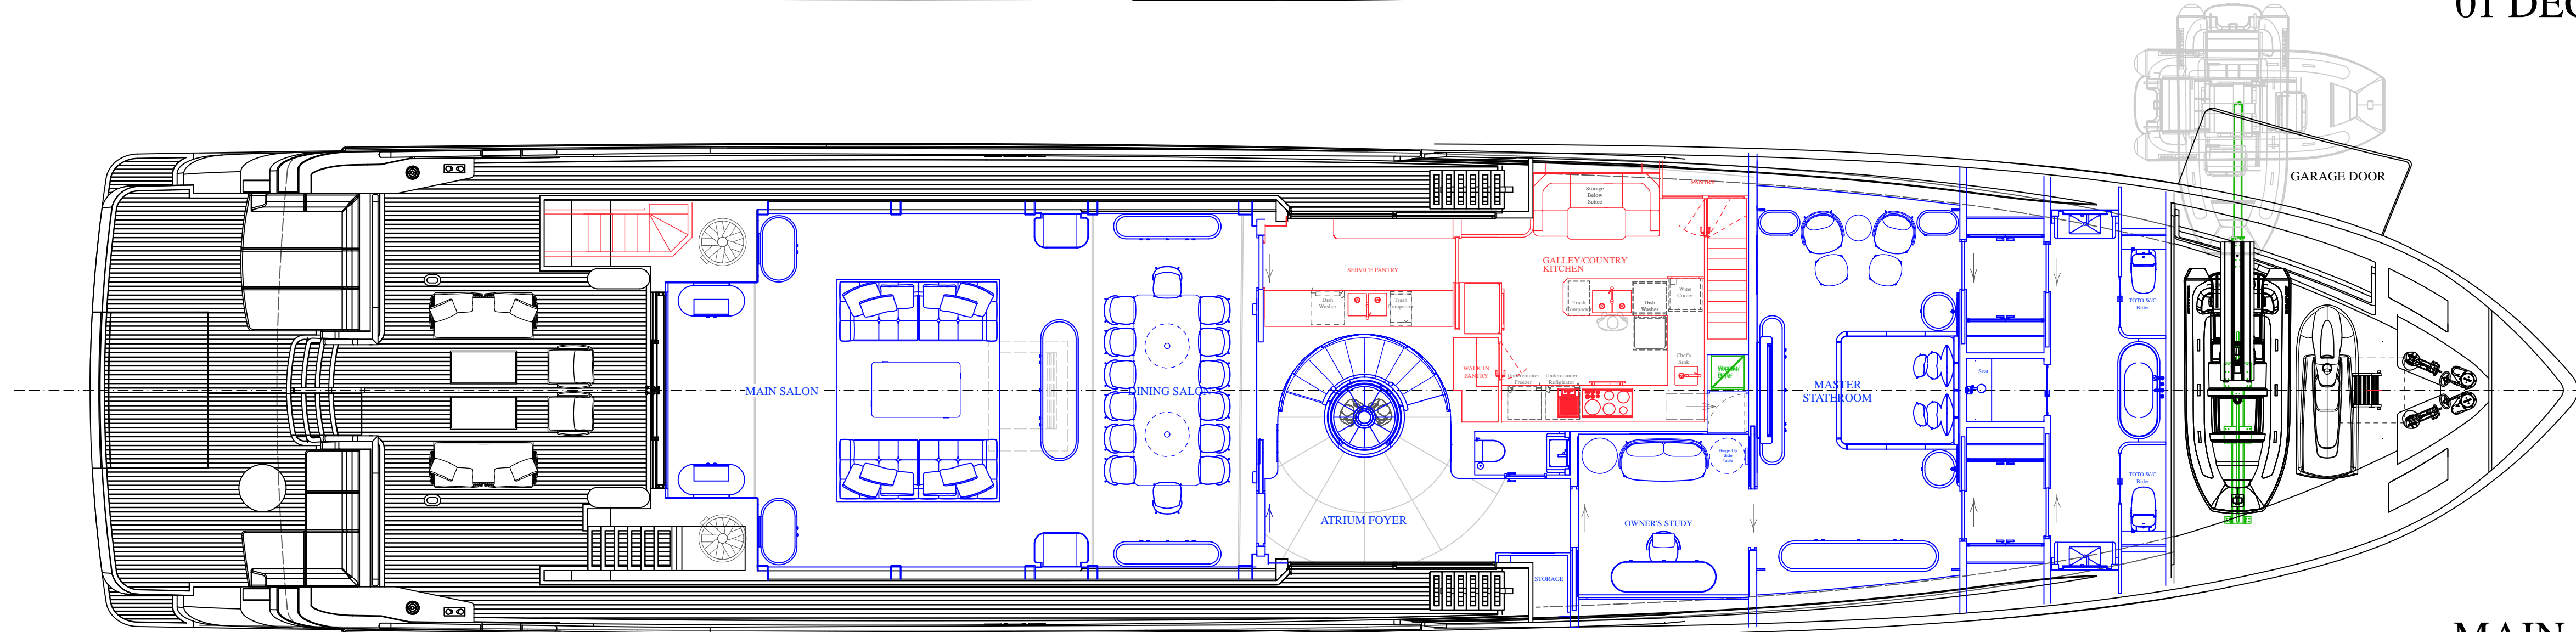


MAIN DECK

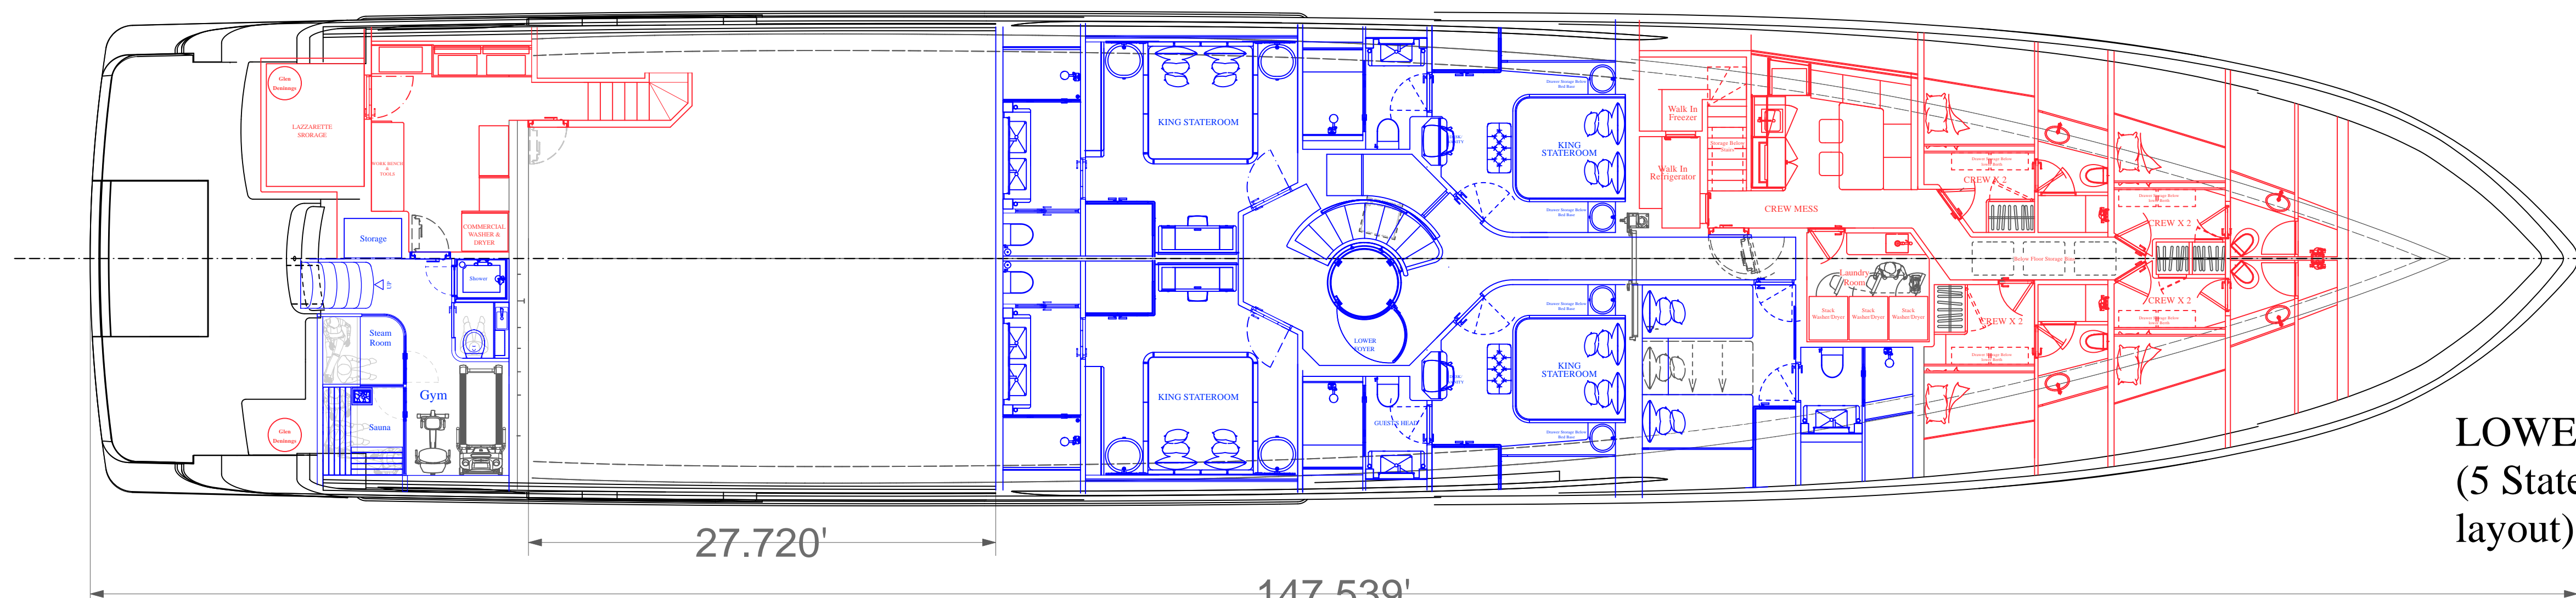

LOWER DECK
(5 Stateroom layout)

27.720'

147.539'

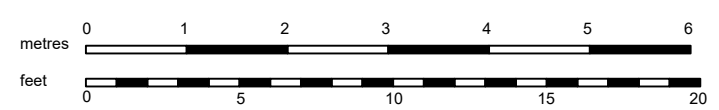

Project: BURGER ATRIUM 147 Profile Version II
Date: OCTOBER, 2023
Drawn by: EKM

EVAN K. MARSHALL
U.S./O.N.S.A.V.
Job No.: 141
Drawing No.: A2 Rev 3 19/12/23
Scale: 1:50

4 Colfax Row, Plantation, West York Road, London, SW11 7XH
Tel: +44(0)20 7881 9244 Fax: +44(0)20 7881 9245
www.evankmarshall.com

World Copyright ©. The reproduction of any part of this design, whether in drawing, electronic or three-dimensional form is prohibited without the express permission of Evan K. Marshall Limited.